




DIAGRAM OF FIELD

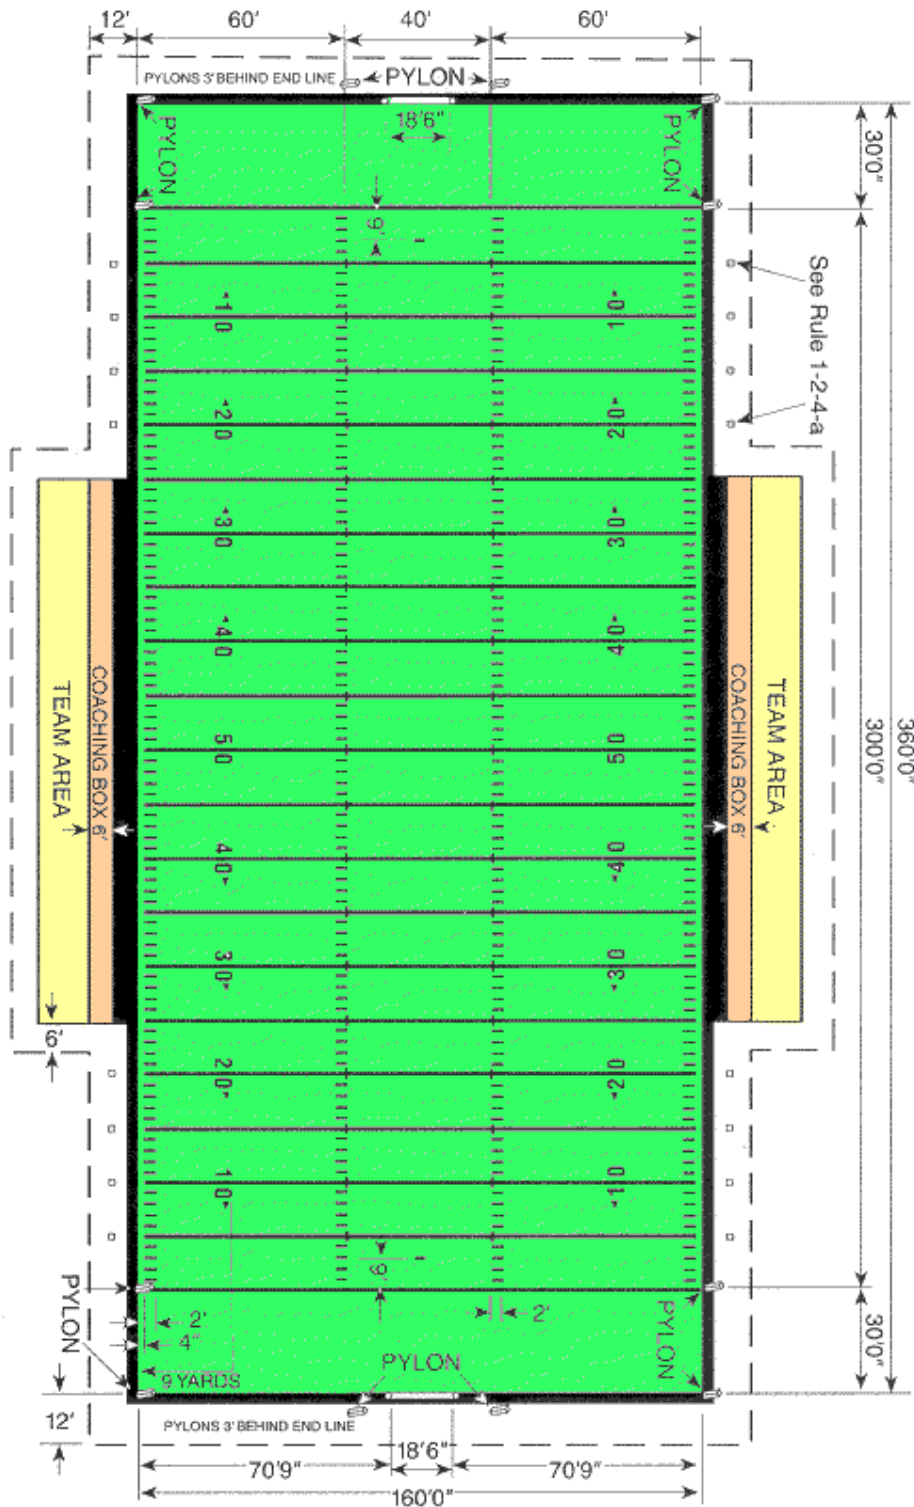


FIELD DIAGRAM DETAILS

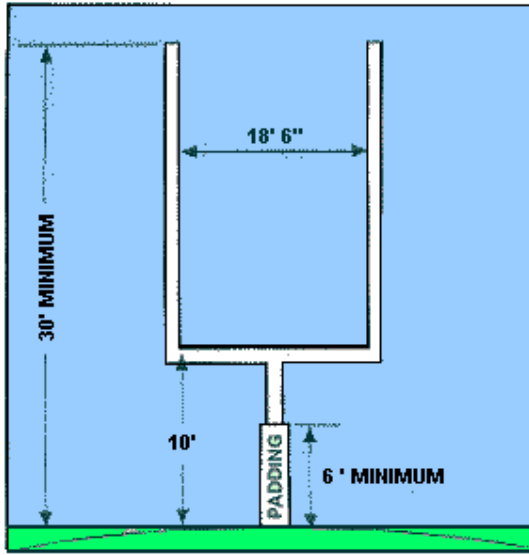


GOAL POST DETAIL

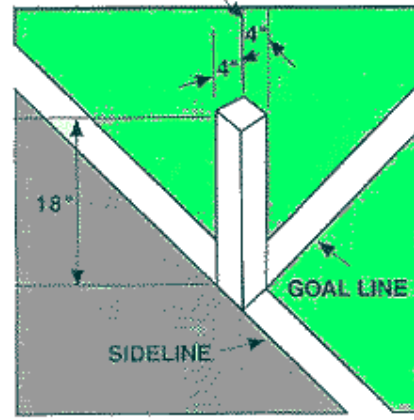

PYLON DETAIL

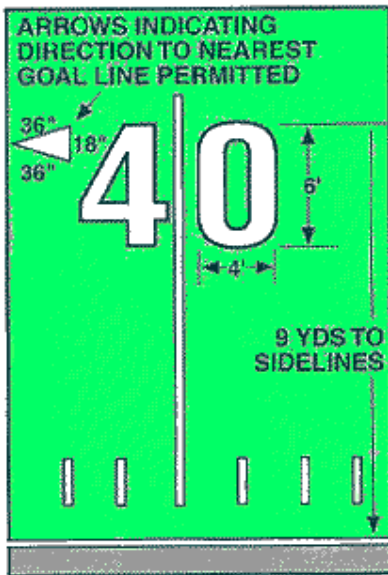

RECOMMENDED YARD-LINE NUMBERING

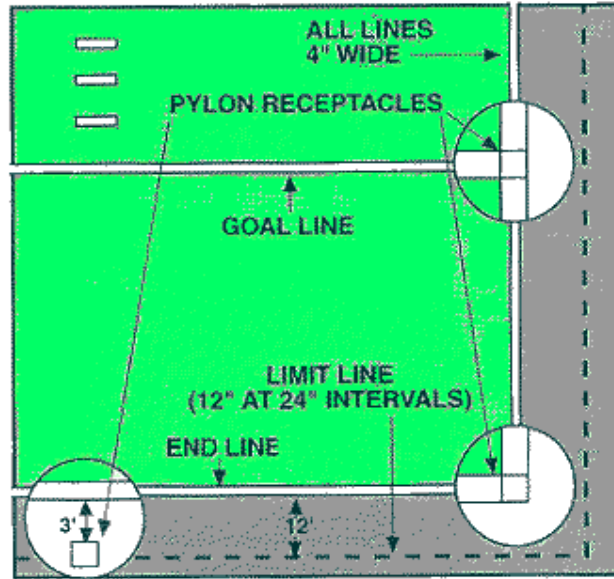

END ZONE DETAIL